
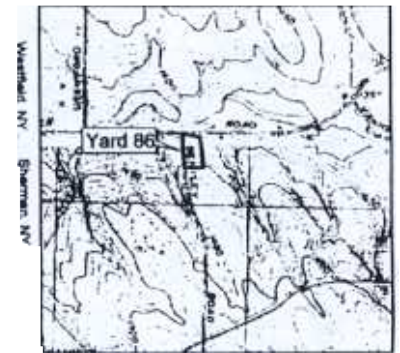


APPENDIX B4

PROPOSED STORAGE YARDS

<u>County</u>	<u>Pipe Storage/ Contractor Yard Number</u>	<u>Number of Number of Acres</u>	<u>Existing Land Use</u>	<u>Sheet No.</u>
Chautauqua	86	24.8	Industrial	1
	28	3.8	Open land	2
Cattaraugus	14	15.7	Open land	3
	35	26.7	Open land	4
	39	3.4	Open land	5
Allegany	37a	10.7	Industrial	6
Steuben	88	8.0	Agricultural	7
	8	7.4	Open land	8
	47	11.1	Scrub-shrub (upland)	9
Chemung	7	51.6	Industrial	10
Tioga	53	30.5	Open land	
	55	23.6	Open land	12
	56	5.1	Open land	13
Broome	9	12.2	Industrial	14
	61	18.7	Open land	15
Delaware	50	5.7	Open land	16
	12	4.7	Open land	17
Sullivan	84	6.5	Industrial	18
	80	25.5	Open land	19
Orange	89	0.5	Open land	20
	70	12.7	Open land	21
Rockland	75	13.5	Open land	22
Westchester	91	0.5	Industrial	23

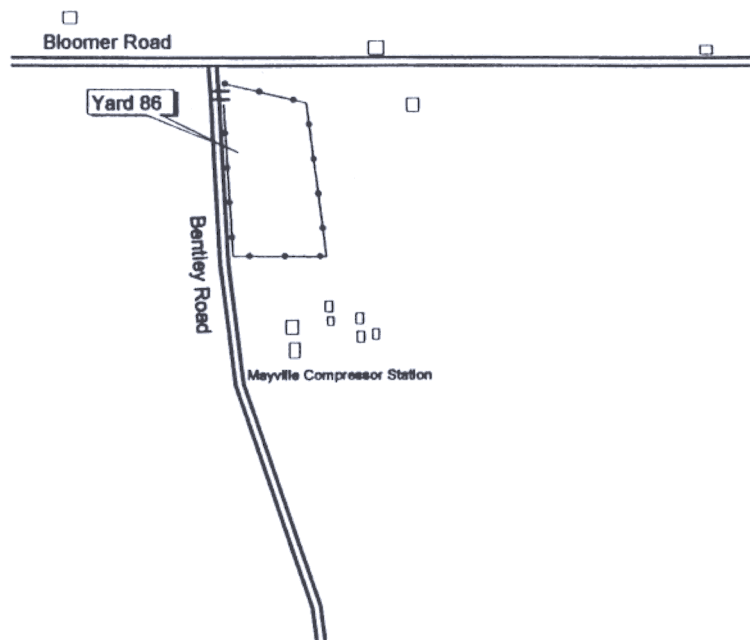

YARD 86

Chautauqua County
Town of Chautauqua
Tax ID: 16-1-24.3

500 0 500 1000 Feet

LEGEND



Pond/Lake



Road



Wetland



Sediment Filter Device



Stream/Ditch



Safety Fence


FIGURE B4

MILLENNIUM PIPELINE PROJECT

**PROPOSED
STORAGE YARD 86**

NOT TO SCALE

SHEET 1

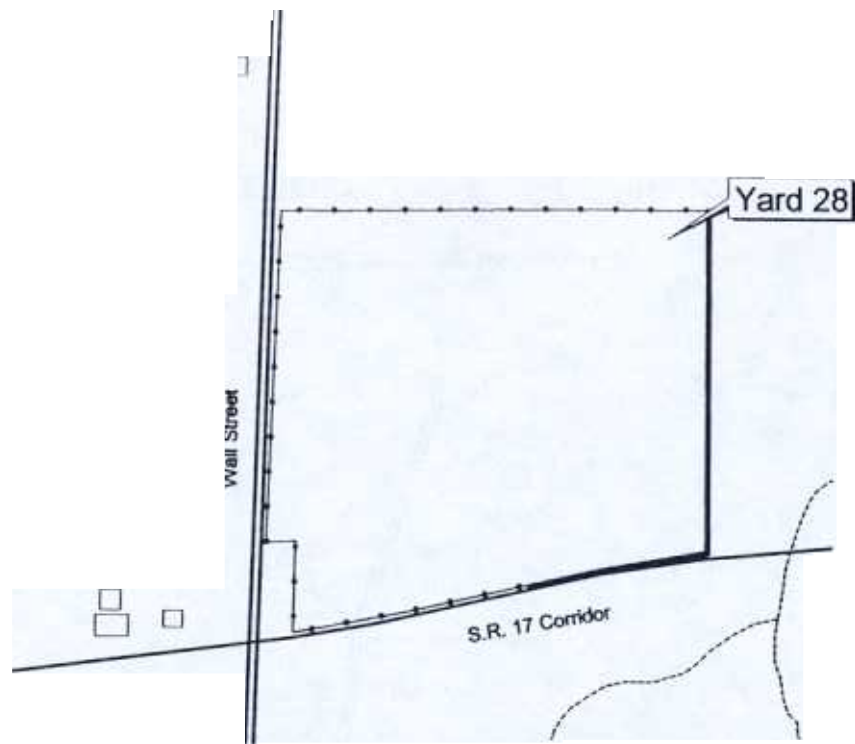

Sherman, NY Chautauque, NY

YARD 28

Chautauque County
Town of North Harmony
Tax ID: 1-22-42.9

Note: Site will be accessed from Wall Street

500 0 500 1000 Feet

LEGEND

	Pond/Lake		Road
	Wetland		Sediment Filter Device
	Stream/Ditch		Safety Fence



FIGURE B4

MILLENNIUM PIPELINE PROJECT

**PROPOSED
STORAGE YARD 28**

NOT TO SCALE

SHEET 2

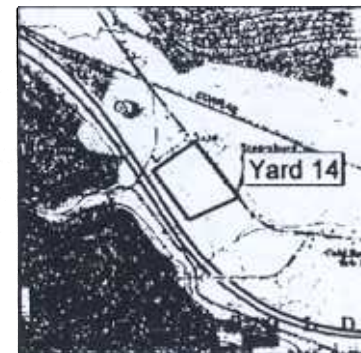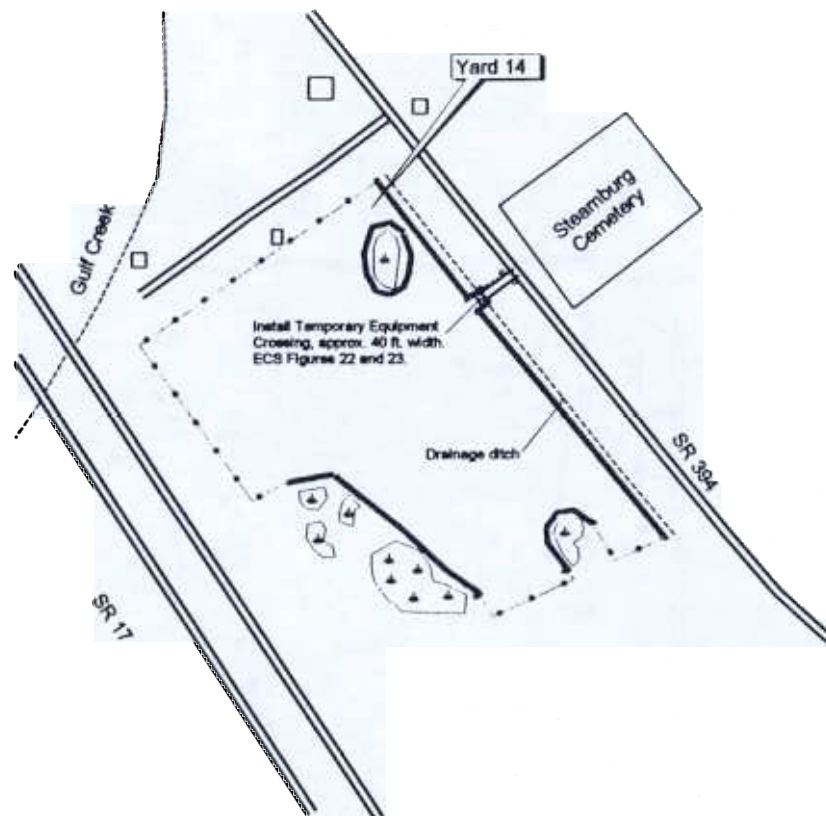

Steamburg, NY

YARD 14

Cattaraugus County
Town of Steamburg
Tax ID: 80.003-1-23.1

400 0 400 800 Feet

LEGEND

	Pond/Lake		Road
	Wetland		Sediment Filter Device
	Stream/Ditch		Safety Fence



FIGURE B4

MILLENNIUM PIPELINE PROJECT

PROPOSED
STORAGE YARD 14

NOT TO SCALE

SHEET 3

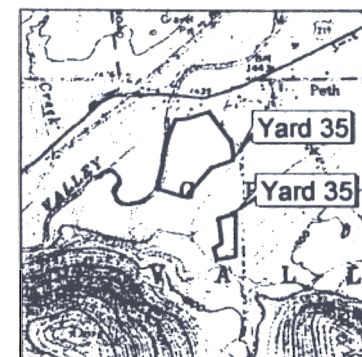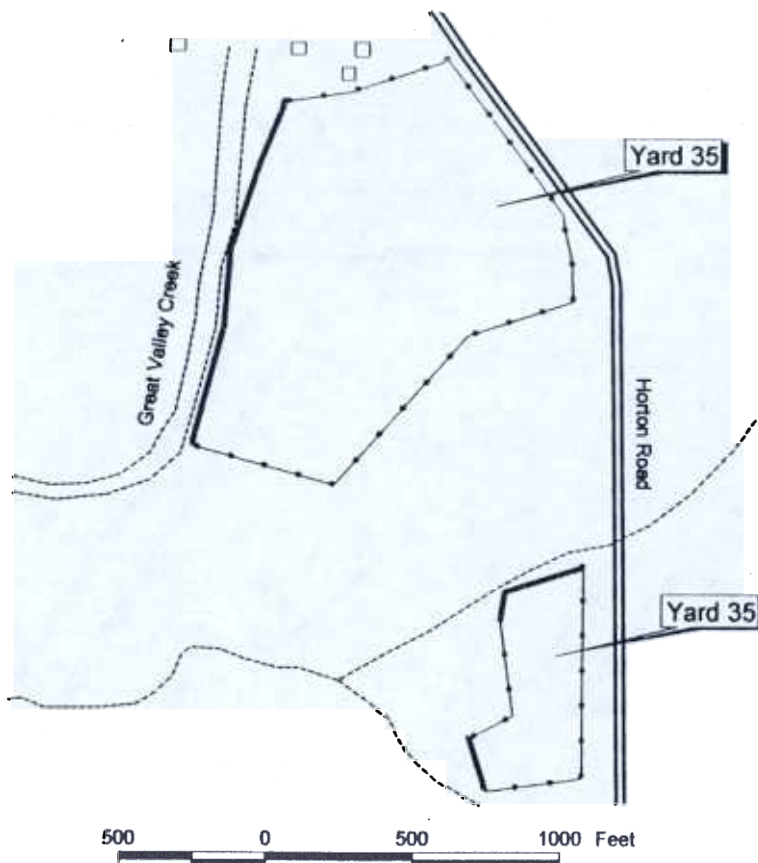

Selamence, NY

YARD 35

Cattaraugus County
Town of Great Valley
Tax ID: 73.002-2-13

Note: Sites will be accessed from Horton Road.

LEGEND

	Pond/Lake		Road
	Wetland		Sediment Filter Device
	Stream/Ditch		Safety Fence


FIGURE B4

MILLENNIUM PIPELINE PROJECT

PROPOSED
STORAGE YARD 35

NOT TO SCALE

SHEET 4

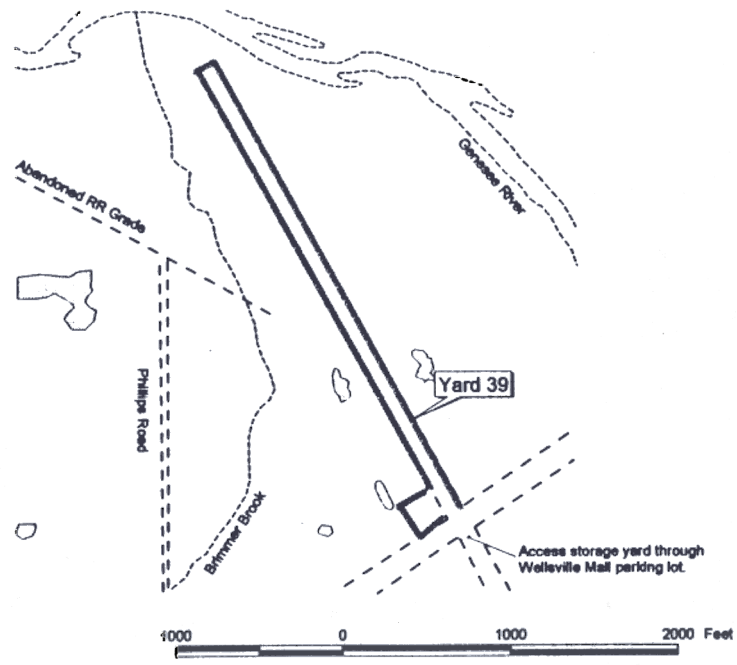

Wellsville North, NY

YARD 39

Allegany County
Town of Wellsville
Property ID: 225-3-35.1

LEGEND

- | | | | |
|--|--------------|--|------------------------|
| | Pond/Lake | | Road |
| | Wetland | | Sediment Filter Device |
| | Stream/Ditch | | Safety Fence |


FIGURE B4



MILLENNIUM PIPELINE PROJECT

**PROPOSED
STORAGE YARD 39**

NOT TO SCALE

SHEET 5

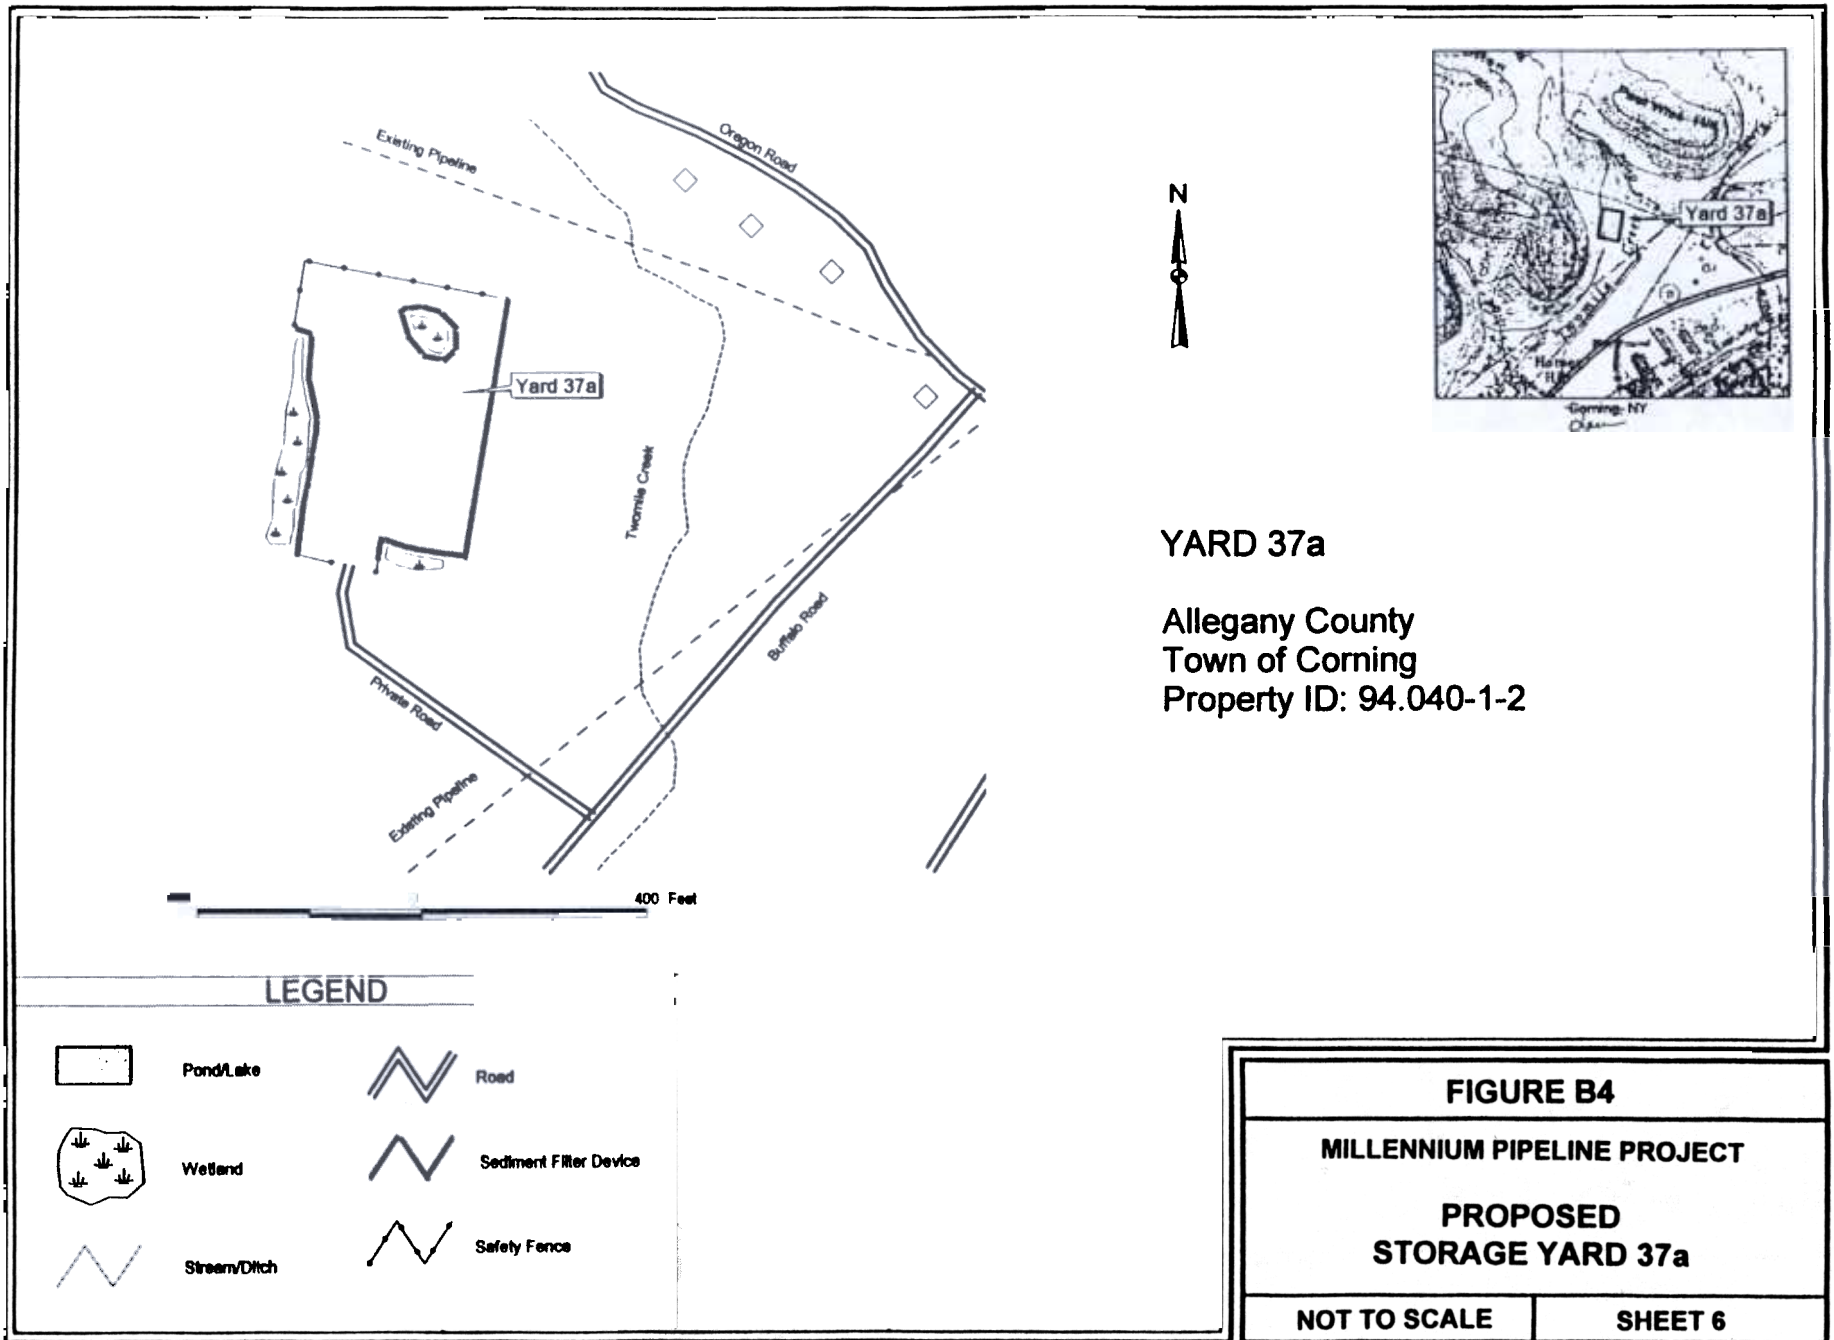

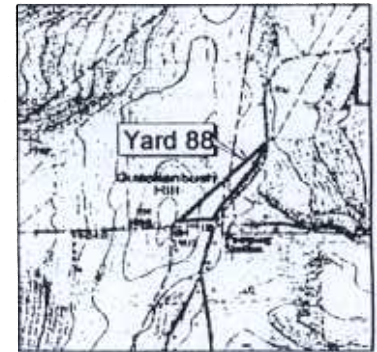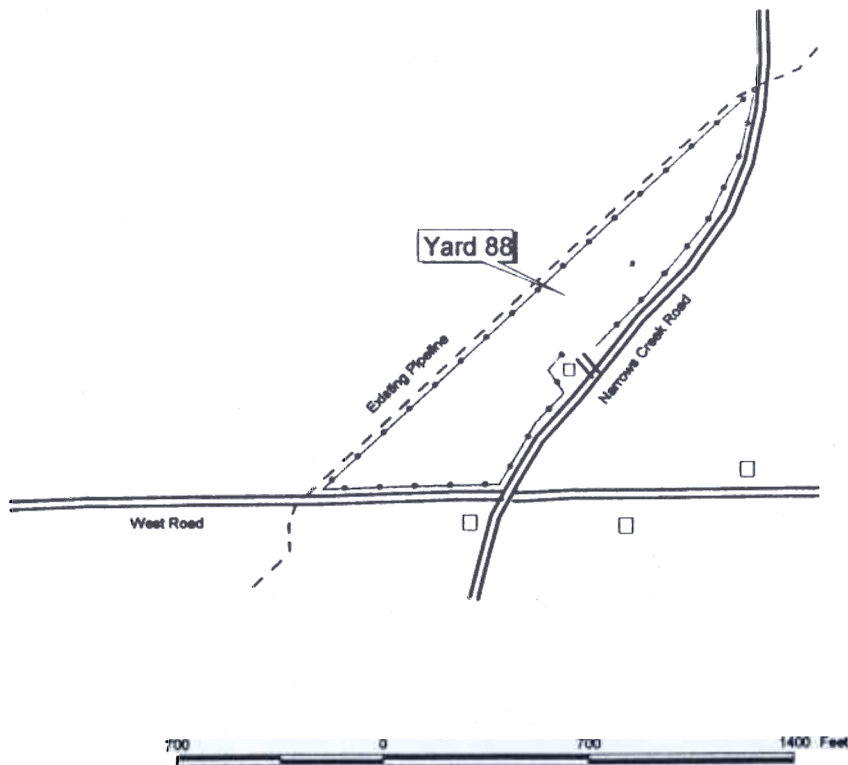

Big Flats, NY

YARD 88

**Steuben County
Town of Corning
Property ID: 265-3-25**

LEGEND




	Pond/Lake		Road
	Wetland		Sediment Filter Device
	Stream/Ditch		Safety Fence


FIGURE B4



MILLENNIUM PIPELINE PROJECT

**PROPOSED
STORAGE YARD 88**

NOT TO SCALE

SHEET 7

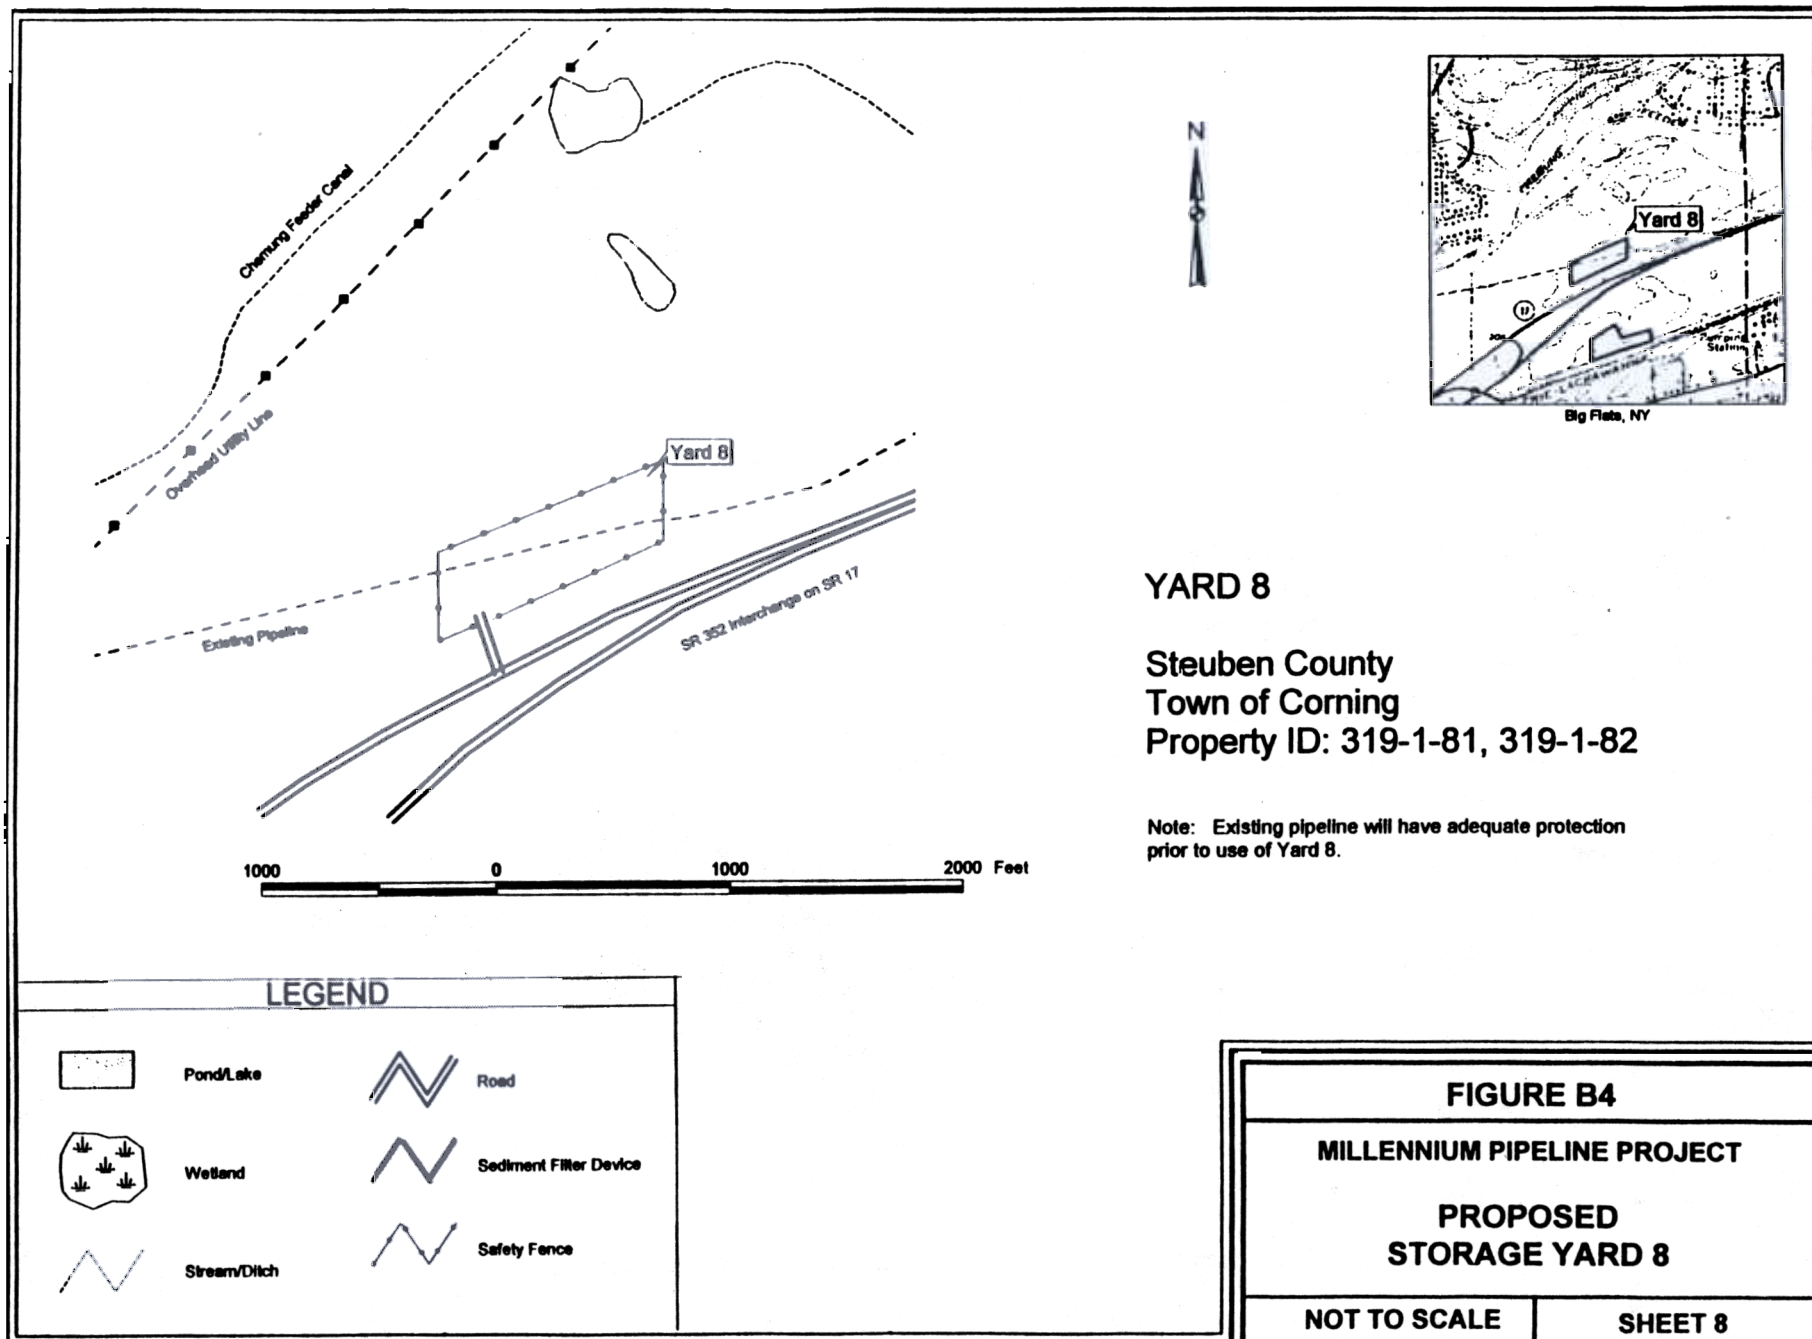

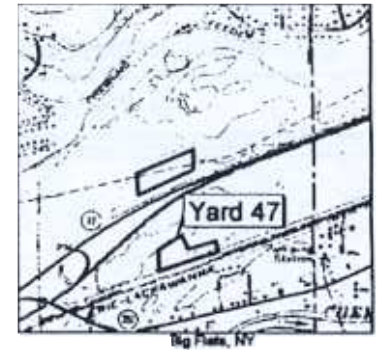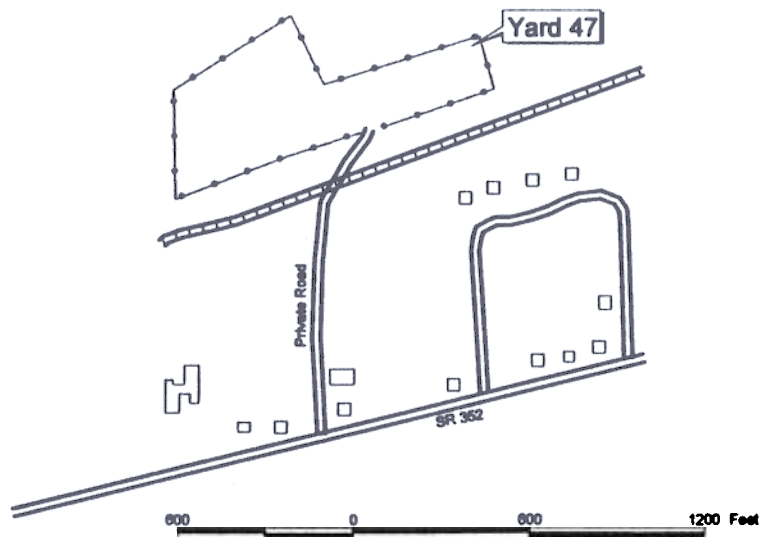

YARD 47

Steuben County
Town of Corning
Property ID: 319-1-23, -79, -80

LEGEND







	Pond/Lake		Road
	Wetland		Sediment Filter Device
	Stream/Ditch		Safety Fence



FIGURE B4

MILLENNIUM PIPELINE PROJECT

**PROPOSED
STORAGE YARD 47**





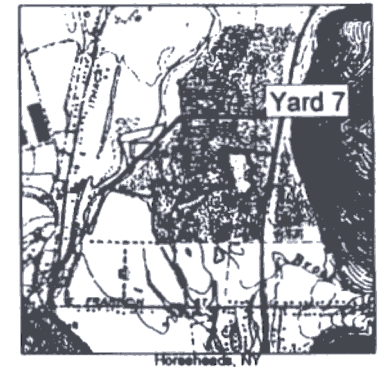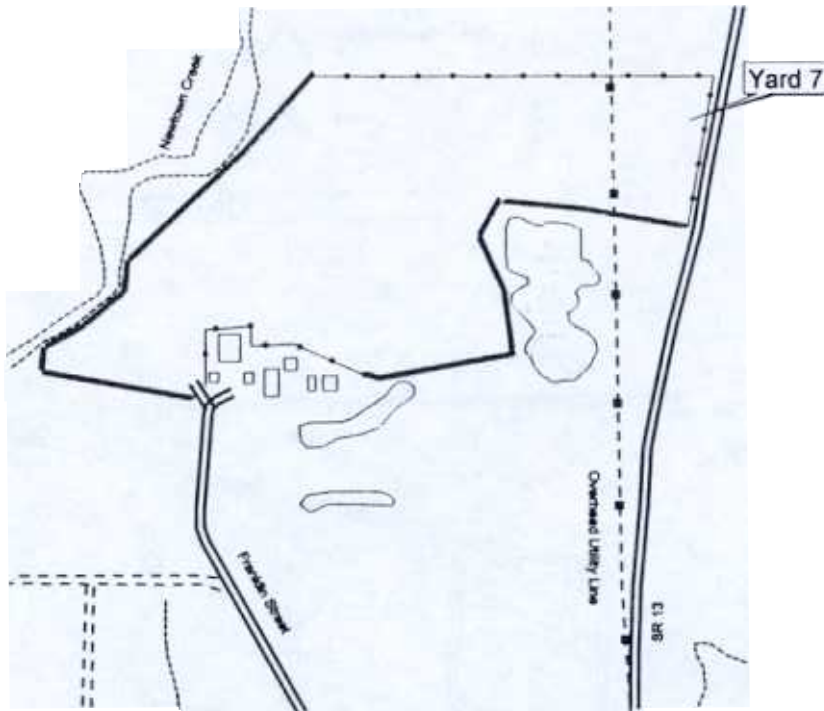

NOT TO SCALE

SHEET 9



600 0 600 1200 Feet

LEGEND

	Pond/Lake		Road
	Wetland		Sediment Filter Device
	Stream/Ditch		Safety Fence

YARD 7

Chemung County
Town of Horseheads
Property ID: 59.02-1-1



FIGURE B4

MILLENNIUM PIPELINE PROJECT

PROPOSED
STORAGE YARD 7

NOT TO SCALE

SHEET 10

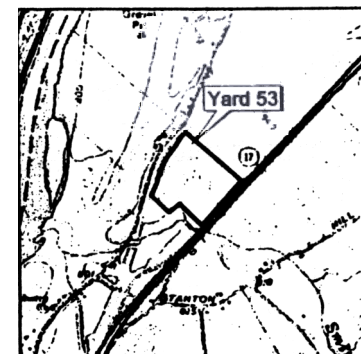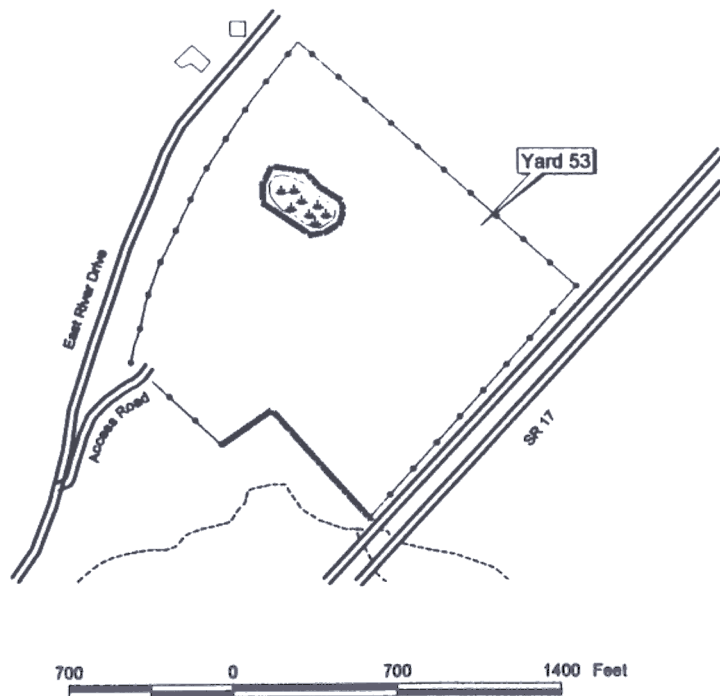

Owego, NY

YARD 53

Tioga County

Town of Nichols

Property ID: 128.13-1-6.1, 128.14-1-1,
138.00-1-3.4

LEGEND



Pond/Lake



Road



Wetland



Sediment Filter Device



Stream/Ditch



Safety Fence



FIGURE B4

MILLENNIUM PIPELINE PROJECT

PROPOSED
STORAGE YARD 53

NOT TO SCALE

SHEET 11

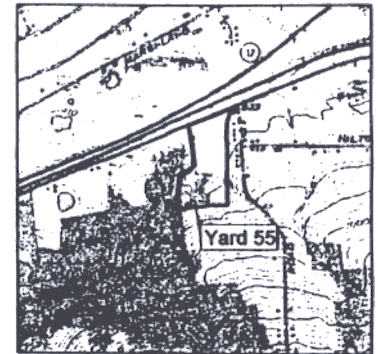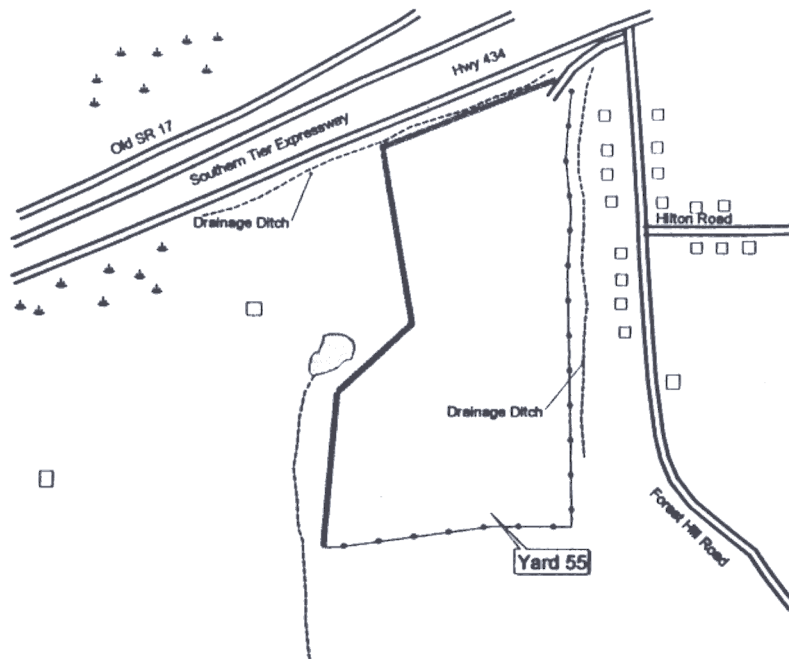

Apalachin, NY

YARD 55

Tioga County
Town of Owego
Property ID: 130.00-2-66.11

LEGEND

	Pond/Lake		Road
	Wetland		Sediment Filter Device
	Stream/Ditch		Safety Fence



FIGURE B4

MILLENNIUM PIPELINE PROJECT

**PROPOSED
STORAGE YARD 55**

NOT TO SCALE

SHEET 12

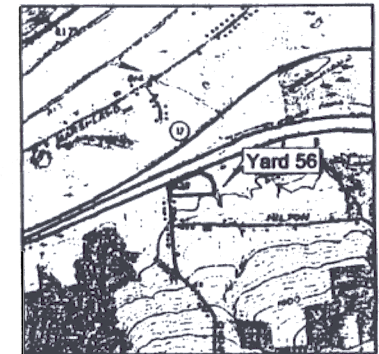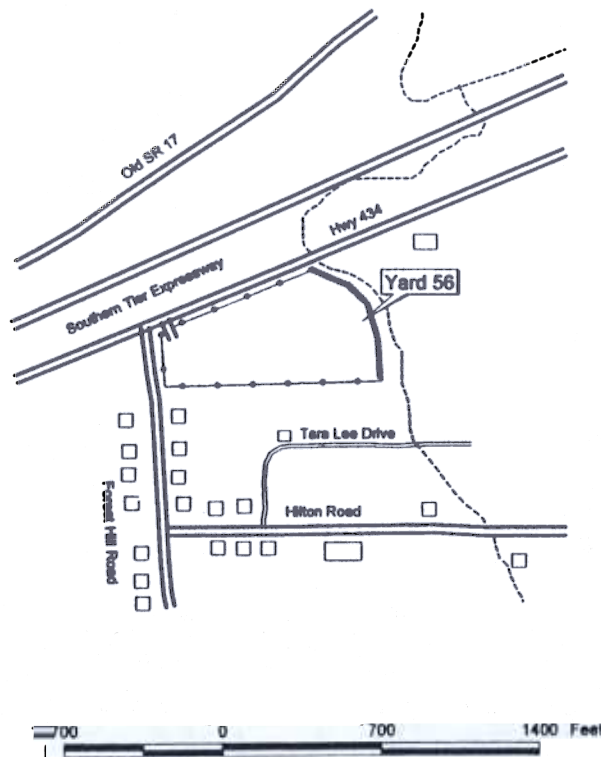

Apalachin, NY

YARD 56

Tioga County
Town of Owego
Property ID: 130.00-2-53.15

LEGEND

	Pond/Lake		Road
	Wetland		Sediment Filter Device
	Stream/Ditch		Safety Fence


FIGURE B4

MILLENNIUM PIPELINE PROJECT

PROPOSED
STORAGE YARD 56

NOT TO SCALE

SHEET 13

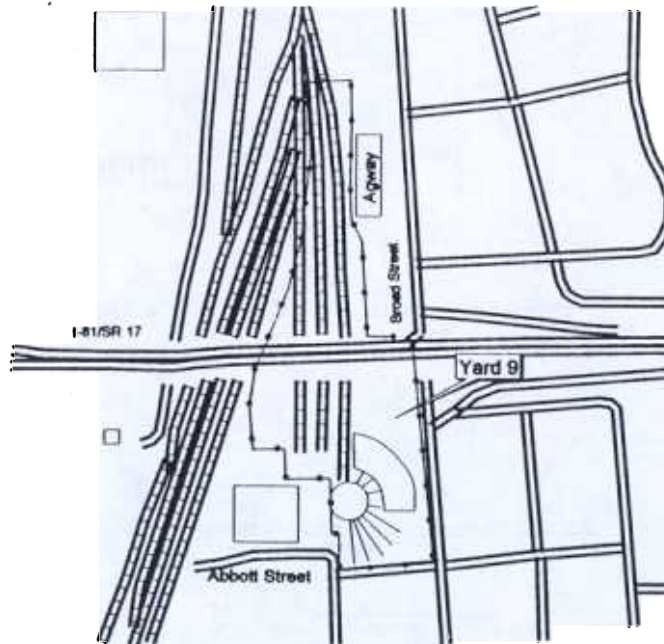

Binghamton West, NY

YARD 9

Broome County
Town of Binghamton
Property ID: 1206-V4-2A

700 0 700 1400 Feet

LEGEND

	Pond/Lake		Road
	Wetland		Sediment Filter Device
	Stream/Ditch		Safety Fence



FIGURE B4

MILLENNIUM PIPELINE PROJECT

PROPOSED
STORAGE YARD 9

NOT TO SCALE

SHEET 14

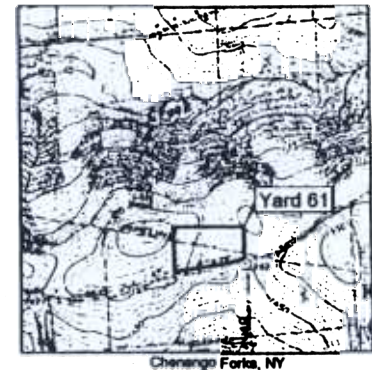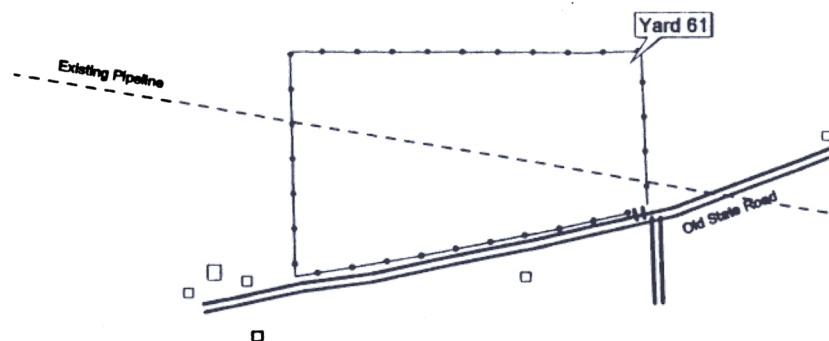

YARD 61

Broome County
Town of Kirkwood
Property ID: 129.04-1-21

Notes:

1. This site is on agricultural land. Reference ECS Section III for topsoil conservation procedures.
2. Existing pipeline will have adequate protection prior to use of Yard 61.

400 0 400 800 Feet

LEGEND

	Pond/Lake		Road
	Wetland		Sediment Filter Device
	Stream/Ditch		Safety Fence

FIGURE B4

MILLENNIUM PIPELINE PROJECT

**PROPOSED
STORAGE YARD 61**

NOT TO SCALE

SHEET 15



Deposit, NY

YARD 50

Delaware County

Town of Deposit

Property ID: 367.05-1-20.111

LEGEND



Pond/Lake



Wetland



Stream/Ditch



Road



Sediment Filter Device



Safety Fence


FIGURE B4

MILLENNIUM PIPELINE PROJECT

**PROPOSED
STORAGE YARD 50**

NOT TO SCALE

SHEET 16

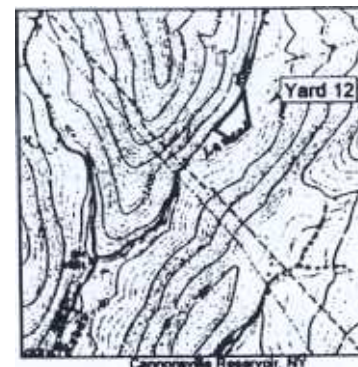

YARD 12

Delaware County
Town of Deposit
Property ID: 385-1-19.1

LEGEND



Pond/Lake



Road



Wetland



Sediment Filter Device



Stream/Ditch



Safety Fence


FIGURE B4

MILLENNIUM PIPELINE PROJECT


PROPOSED
STORAGE YARD 12

NOT TO SCALE

SHEET 17

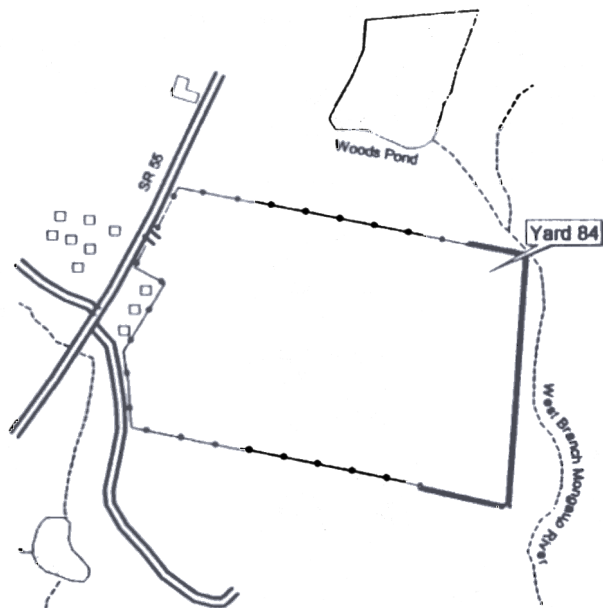

600 0 600 1200 Feet

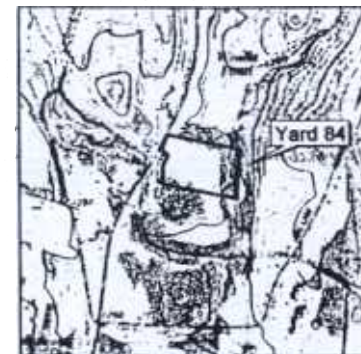

White Lake, NY

YARD 84

Sullivan County
Town of Bethel
Property ID: 13-1-17

LEGEND



Pond/Lake



Road



Wetland



Sediment Filter Device



Stream/Ditch



Safety Fence


FIGURE B4

MILLENNIUM PIPELINE PROJECT

PROPOSED
STORAGE YARD 84

NOT TO SCALE

SHEET 18

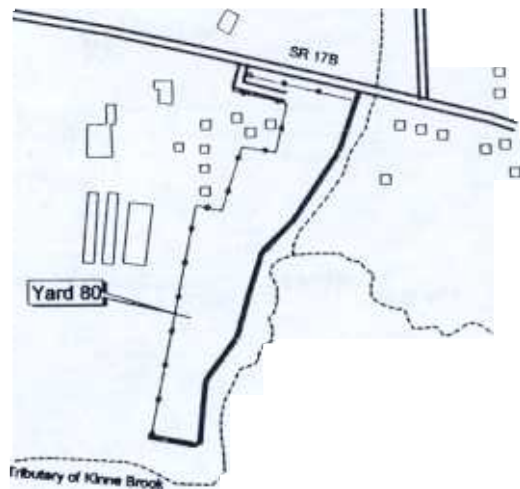

YARD 80

Sullivan County
Town of Thompson
Property ID: 7-1-4.25



LEGEND

	Pond/Lake		Road
	Wetland		Sediment Filter Device
	Stream/Ditch		Safety Fence



FIGURE B4

MILLENNIUM PIPELINE PROJECT

**PROPOSED
STORAGE YARD 80**

NOT TO SCALE

SHEET 19

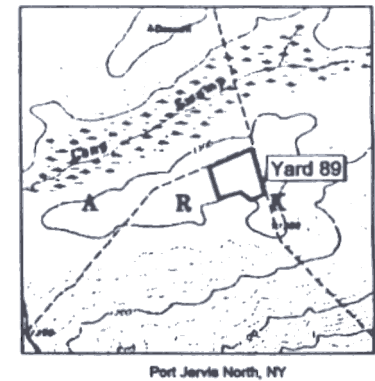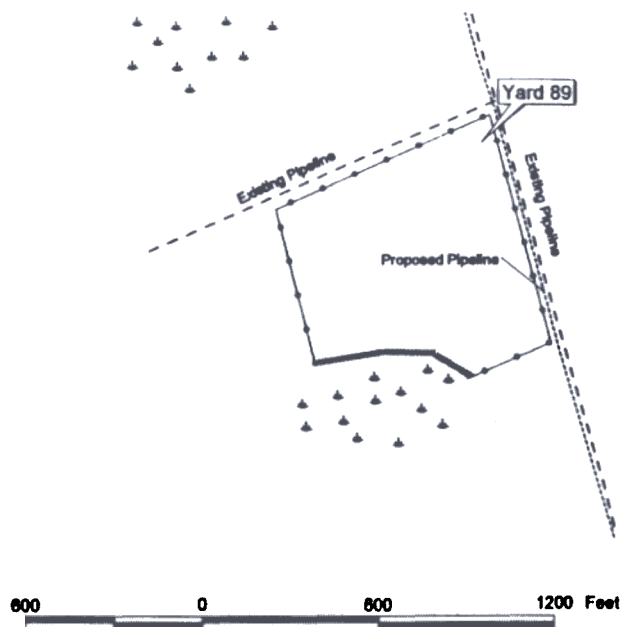

YARD 89

Orange County
Town of Deerpark
Property ID: 22.00-2-3

Note: Site will be accessed from the proposed pipeline right-of-way.

LEGEND







	Pond/Lake		Road
	Wetland		Sediment Filter Device
	Stream/Ditch		Safety Fence



FIGURE B4

MILLENNIUM PIPELINE PROJECT

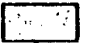PROPOSED
STORAGE YARD 89

NOT TO SCALE

SHEET 20

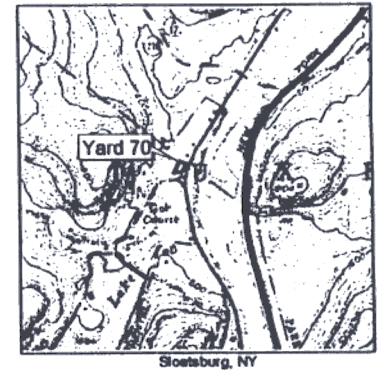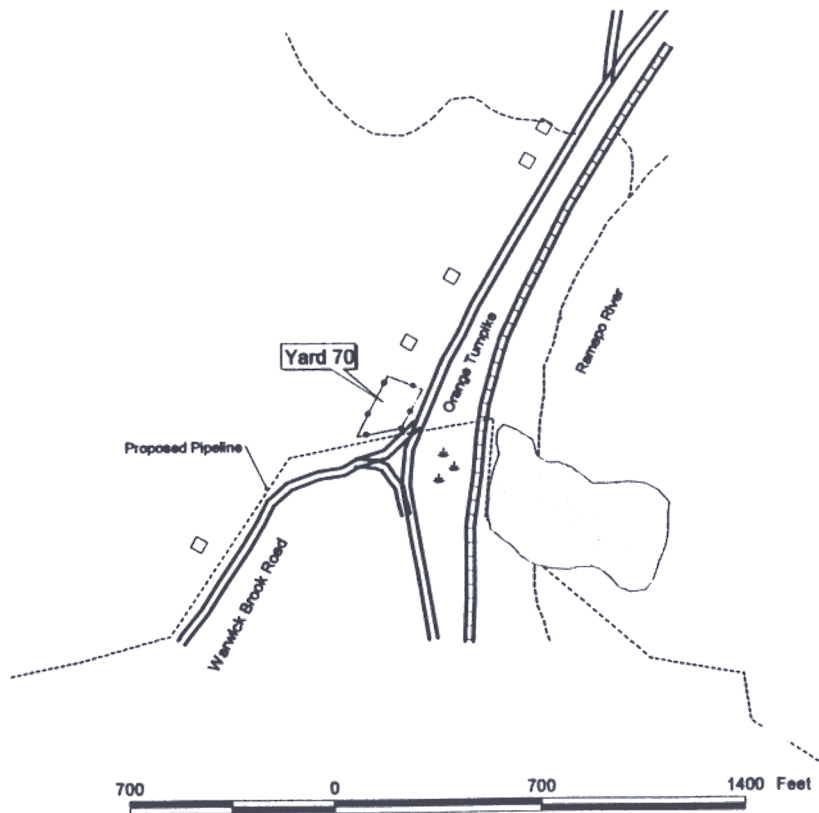

YARD 70

Orange County
Town of Tuxedo
Property ID: 8-1-13

Note: Site will be accessed from Warwick Brook Road.

LEGEND

	Pond/Lake		Road
	Wetland		Sediment Filter Device
	Stream/Ditch		Safety Fence

FIGURE B4

MILLENNIUM PIPELINE PROJECT

**PROPOSED
STORAGE YARD 70**

NOT TO SCALE

SHEET 21

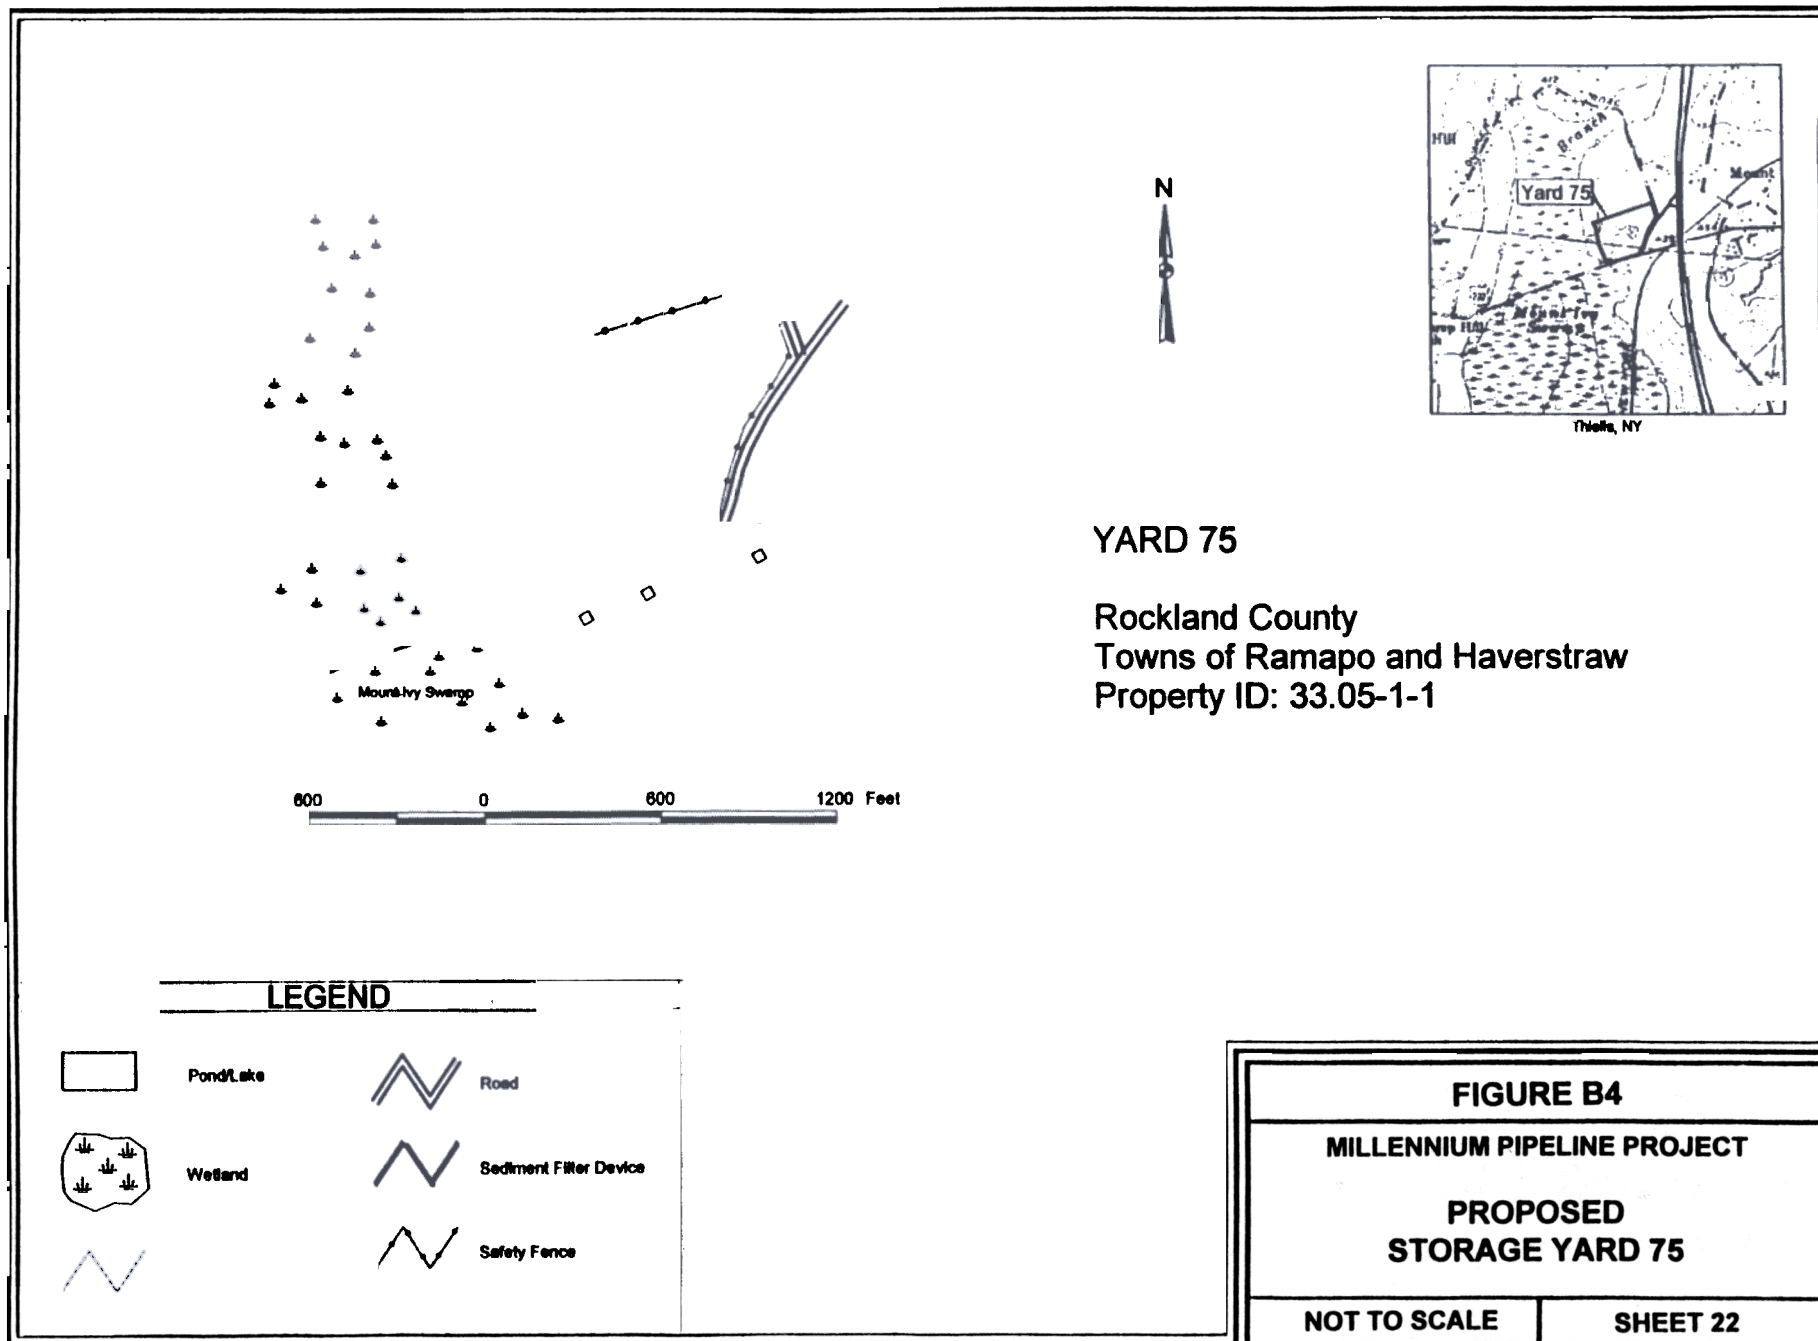



FIGURE B4

MILLENNIUM PIPELINE PROJECT

**PROPOSED
STORAGE YARD 75**

NOT TO SCALE

SHEET 22

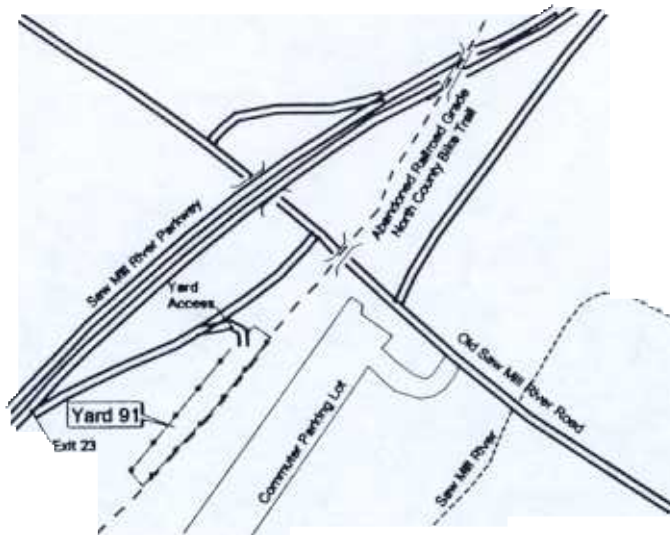

White Plains, NY

YARD 91

Westchester County
Town of Greenburgh
Property ID: undetermined

LEGEND



Pond/Lake



Road



Wetland



Sediment Filter Device



Stream/Ditch



Safety Fence

FIGURE B4

MILLENNIUM PIPELINE PROJECT

**PROPOSED
STORAGE YARD 91**

NOT TO SCALE

SHEET 23